
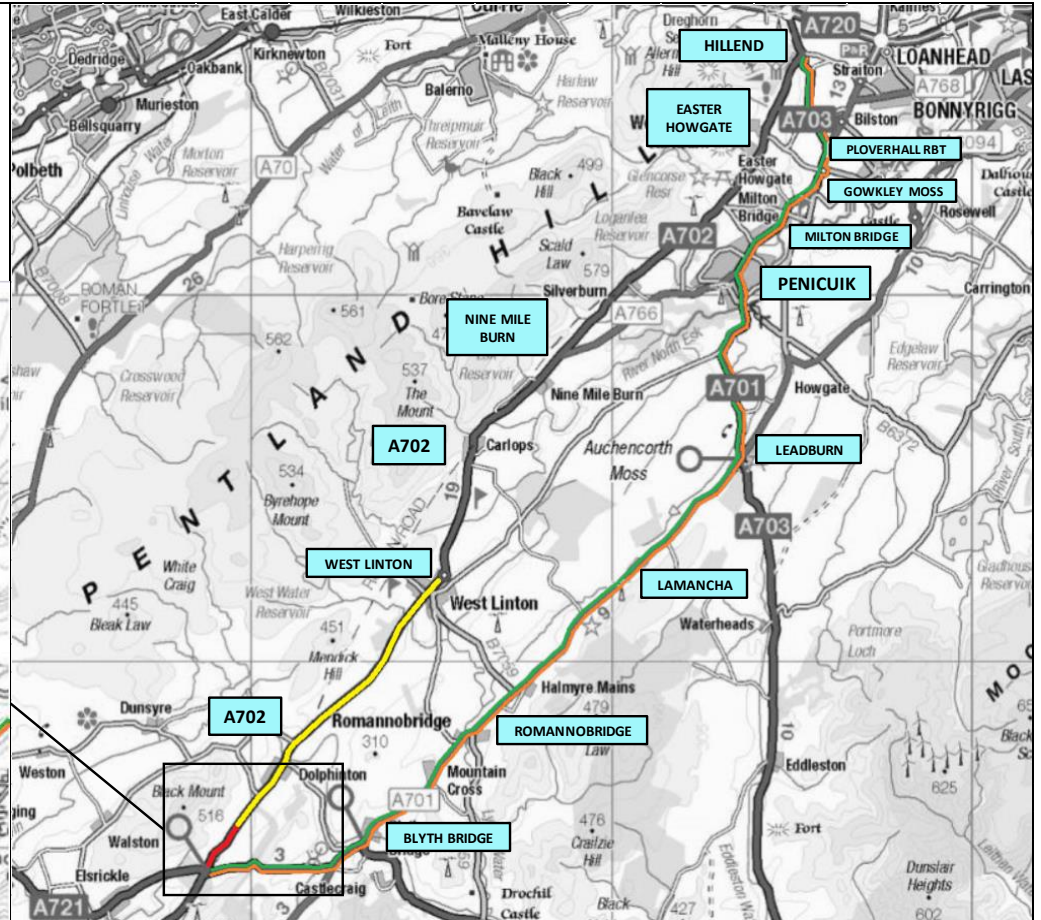


KEY:

- Closure Area
- Local Access Only
- Northbound Diversion
- Southbound Diversion

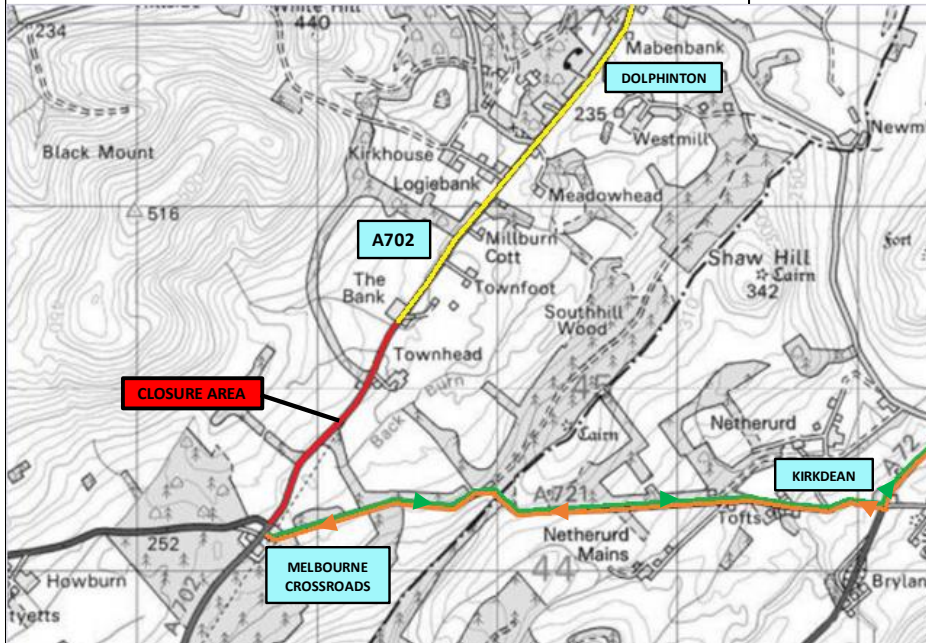

Drawing Number: 21/NSE/0103/002 - 004

Project: A702 North of A721 Junction Carriageway Resurfacing

Notes: A702 Road Closure  
Diversion Route

Diversion Journey Time	Diversion Journey Distance
Total:     Approx. 40 Mins	Total:     33km
Additional:  Approx. 15 Mins	Additional:  4km

Title: Diversion Route Sheet 1 of 1	Rev	Date	Checked
--	-----	------	---------

Client

Status: For Information	Rev: A
Drawing No: 21/NSE/0103/002 - 004	Scale: NTS     Date: 16/03/21
Designed: AW     Drawn: AW	Checked: KA     Approved: KA